

ACOUSTIC FENCE

TYPE A - 2.0m WALL
 TYPE B - 2.7m WALL
 TYPE C - 3.2m WALL

NOTE:
 ACOUSTIC FENCE OF SOLID
 CONSTRUCTION, AS RECOMMENDED BY
 LLOYD GEORGE ACOUSTICS

PROJECT CONSULTANTS WA
 P T Y L T D
 ACN 602 924 336 ABN 40 415 457 574
 CONTACT No 0430 466 223

CALTEX
 Caltex Australia Petroleum Pty Ltd

COPYRIGHT
 THIS DRAWING & DESIGN MUST NOT BE COPIED IN WHOLE OR PART WITHOUT THE
 WRITTEN CONSENT OF CALTEX AUSTRALIA PETROLEUM PTY LTD.


REV.	BY	DATE	DESCRIPTION OF CHANGE
E	JS	06.06.17	BUILDING LAYOUT REVISED
F	JS	21.06.17	SIGN NOTES ADDED FENCE SCHEDULE ADDED
G	JS	22.06.17	CANOPY MOVED 500mm NORTH MEDIAN BUS STRIP ADDED, PEDESTRIAN STRIP ADDED

REVISION

PROJECT
WILLIAMS - WA
 56-58 ALBANY HWY


TITLE
PROPOSED SITE PLAN
 REDUCED BUILDING OPTION

SCALE	DEVELOPMENT	
	1:400	APPROVED
SIZE	DRAWING No.	REV.
	A3	55426-A100

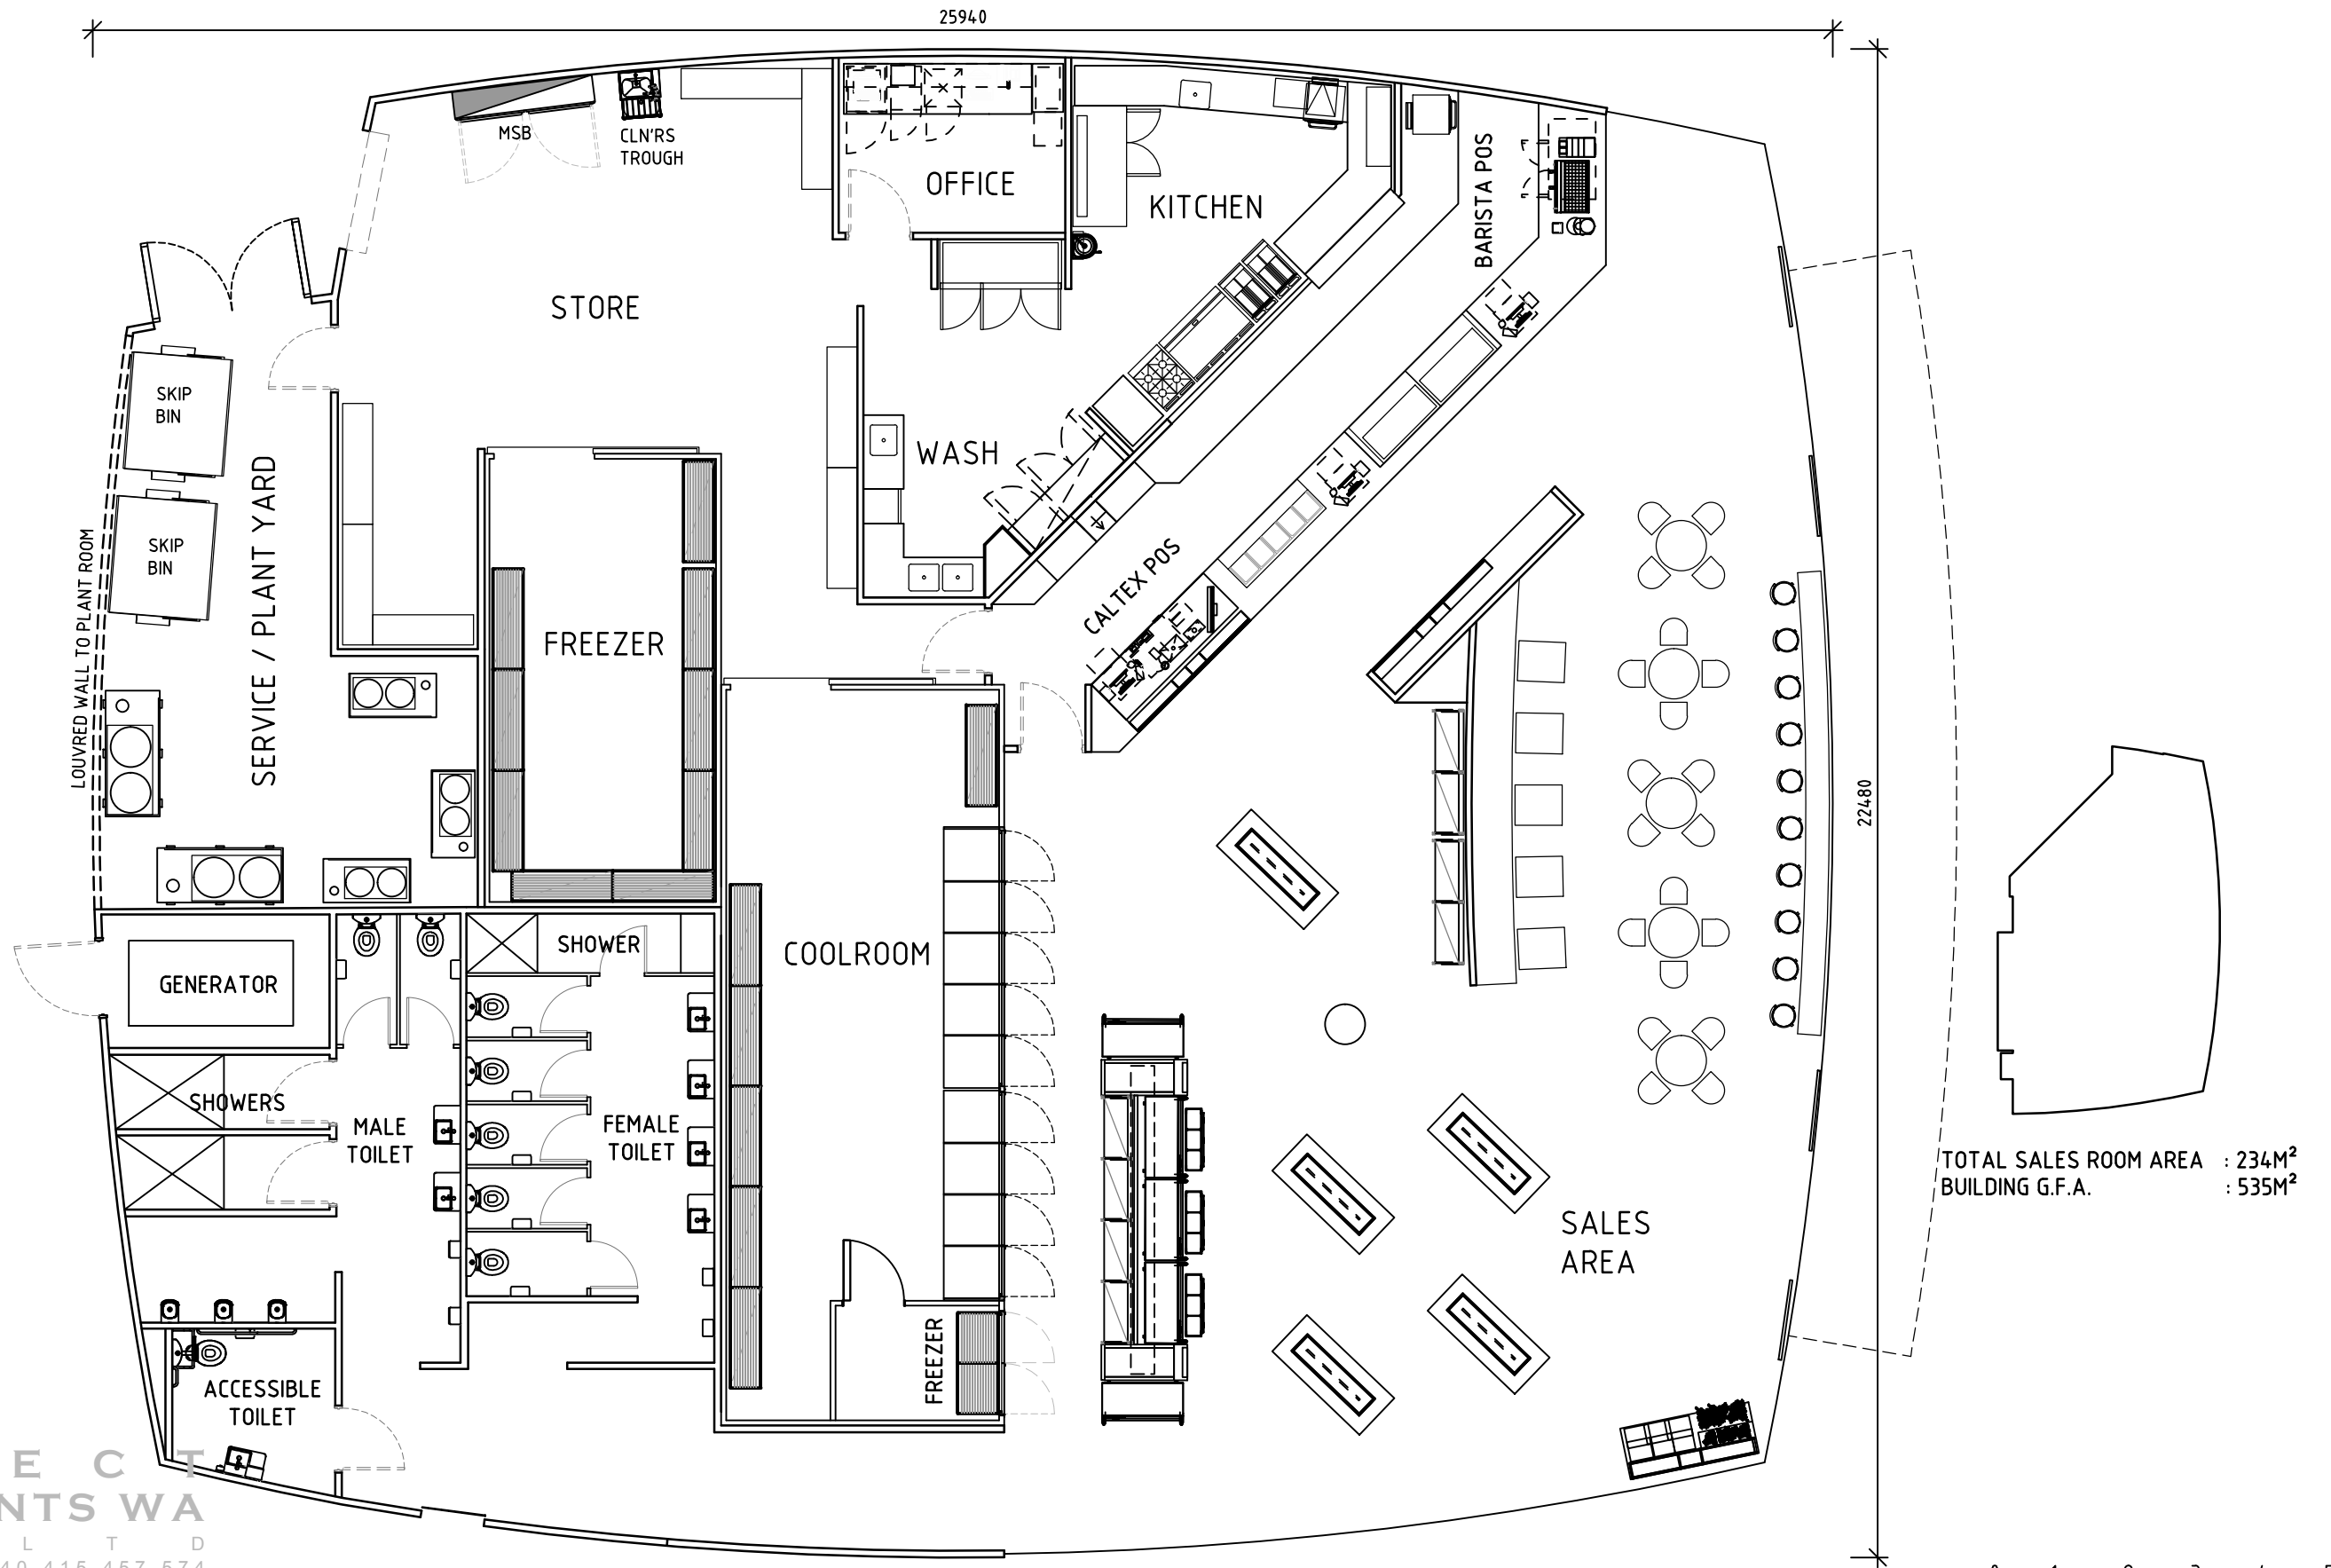


PROJECT CONSULTANTS WA
 P T Y L T D
 ACN 602 924 336 ABN 40 415 457 574
 CONTACT No 0430 466 223

 CALTEX Caltex Australia Petroleum Pty Ltd <small>COPYRIGHT THIS DRAWING & DESIGN MUST NOT BE COPIED IN WHOLE OR PART WITHOUT THE WRITTEN CONSENT OF CALTEX AUSTRALIA PETROLEUM PTY LTD.</small>	REV.	BY	DATE	DESCRIPTION OF CHANGE	PROJECT WILLIAMS - WA 56-58 ALBANY HWY	TITLE SHOP : FLOOR PLAN REDUCED OPTION	SCALE	DEVELOPMENT	
	A	JS	23.03.17	FOR COMMENT			1:100	APPROVED	DATE
	B	TD	11.04.17	BUILDING REVISED			SIZE	DRAWING No.	REV.
	C	JM	01.06.17	BUILDING SIZE REDUCED. PLANT ROOM, WCs FREEZER MODIFIED			A3	55426-A210	C
REVISION									

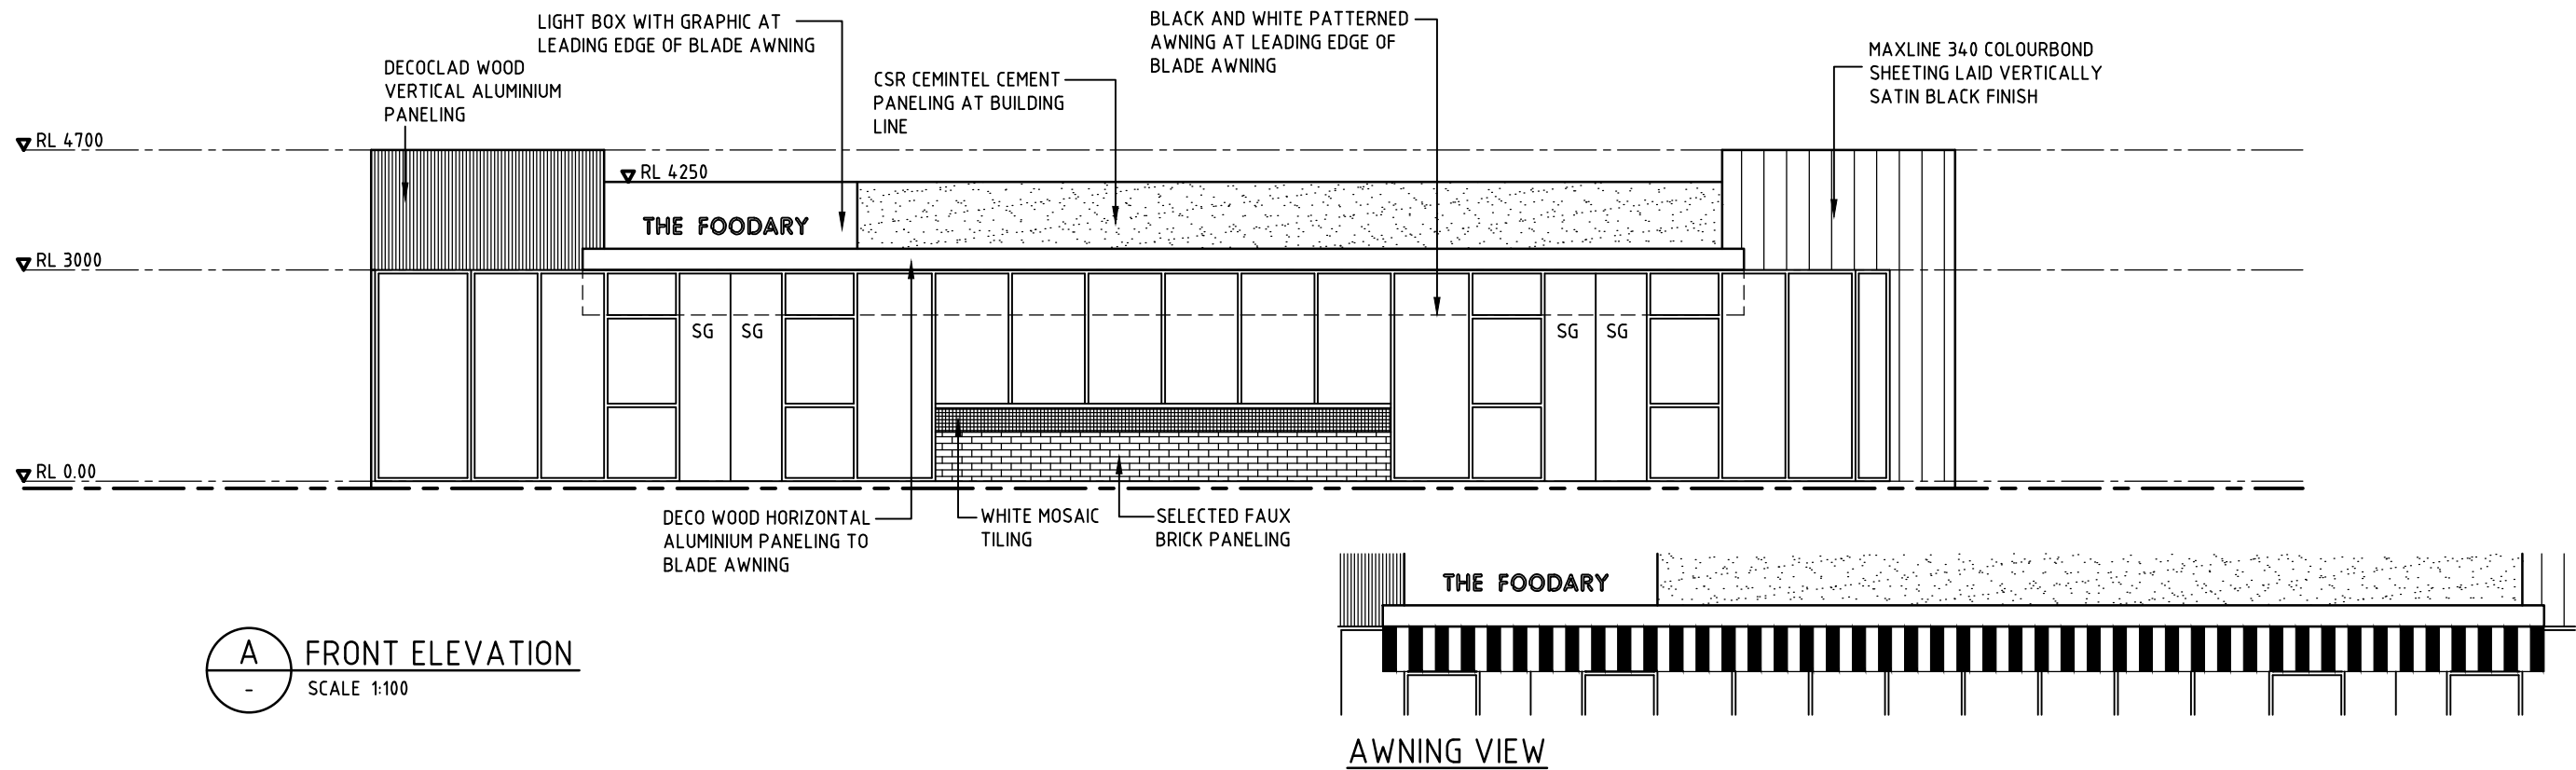

A FRONT ELEVATION
SCALE 1:100

AWNING VIEW

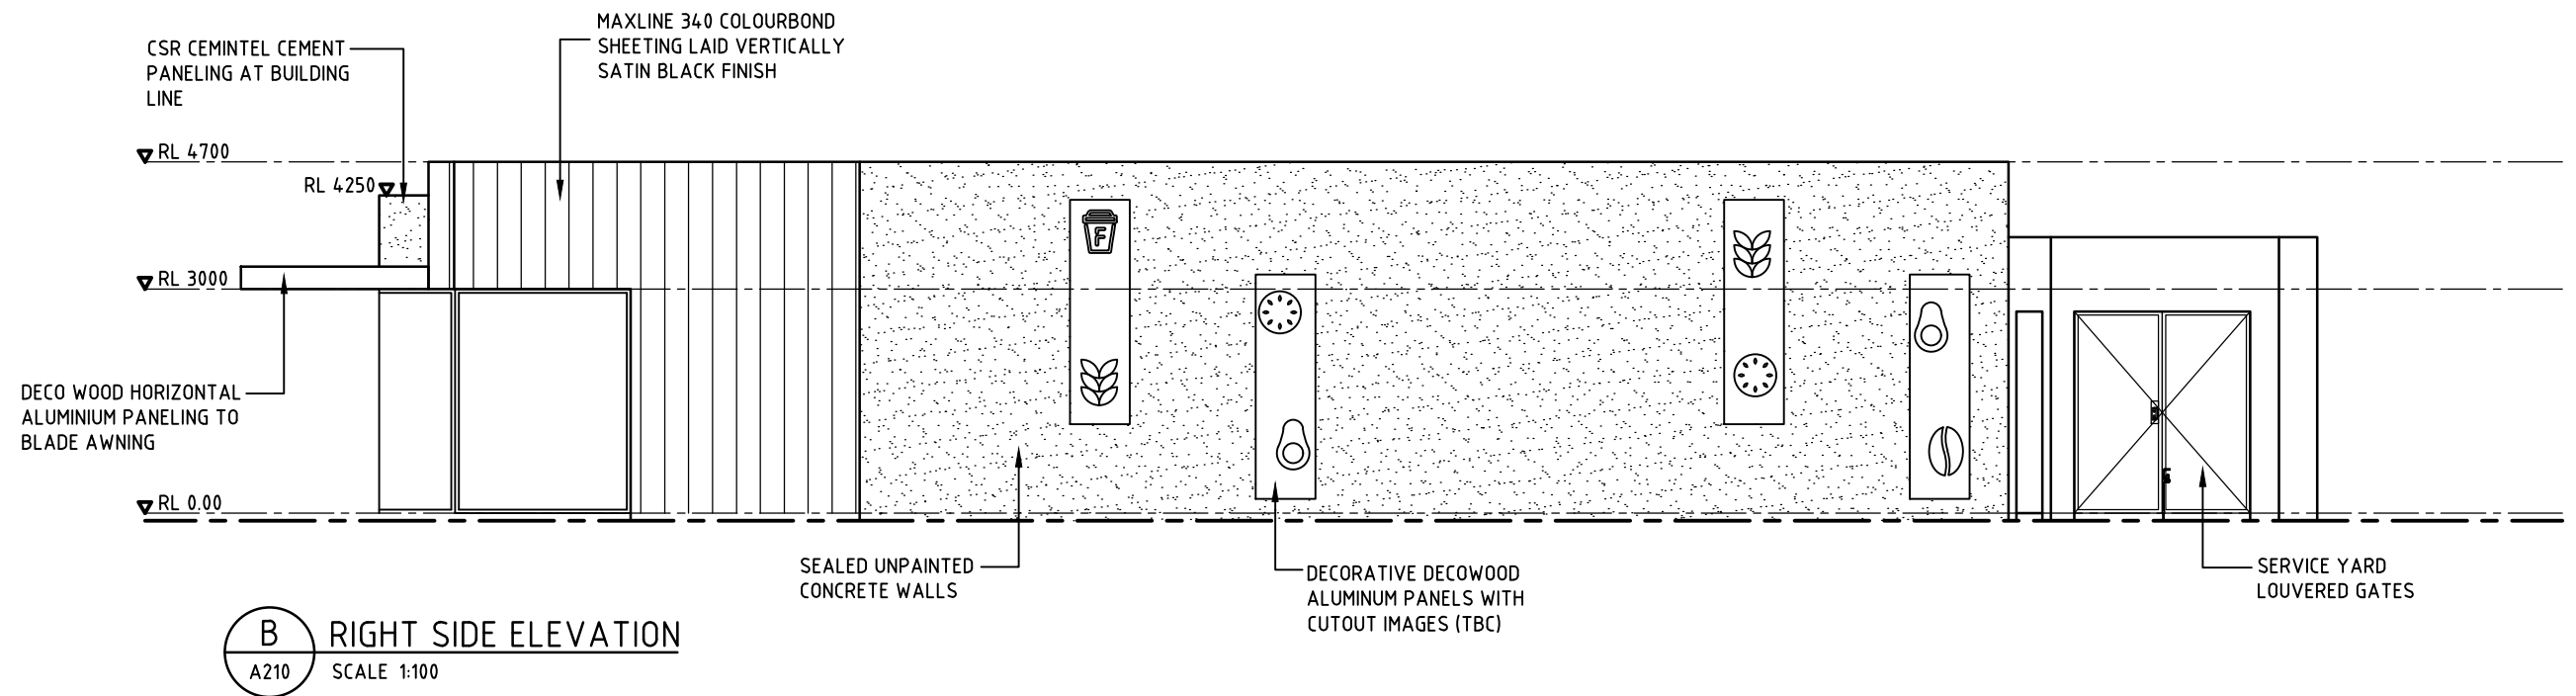

B RIGHT SIDE ELEVATION
A210 SCALE 1:100

PROJECT CONSULTANTS WA
P T Y L T D
ACN 602 924 336 ABN 40 415 457 574
CONTACT No 0430 466 223

CALTEX
Caltex Australia Petroleum Pty Ltd
COPYRIGHT
THIS DRAWING & DESIGN MUST NOT BE COPIED IN WHOLE OR PART WITHOUT THE WRITTEN CONSENT OF CALTEX AUSTRALIA PETROLEUM PTY LTD.


REV.	BY	DATE	DESCRIPTION OF CHANGE
A	JS	28.04.17	FOR COMMENT
B	JS	06.06.17	ELEVATION B REDUCED TO NEW LAYOUT
REVISION			

PROJECT
WILLIAMS - WA
56-58 ALBANY HWY


TITLE
ELEVATIONS
SHEET 1

SCALE 1:100	DEVELOPMENT	
SIZE A3	APPROVED	DATE
	DRAWING No. 55426-A216	REV. B



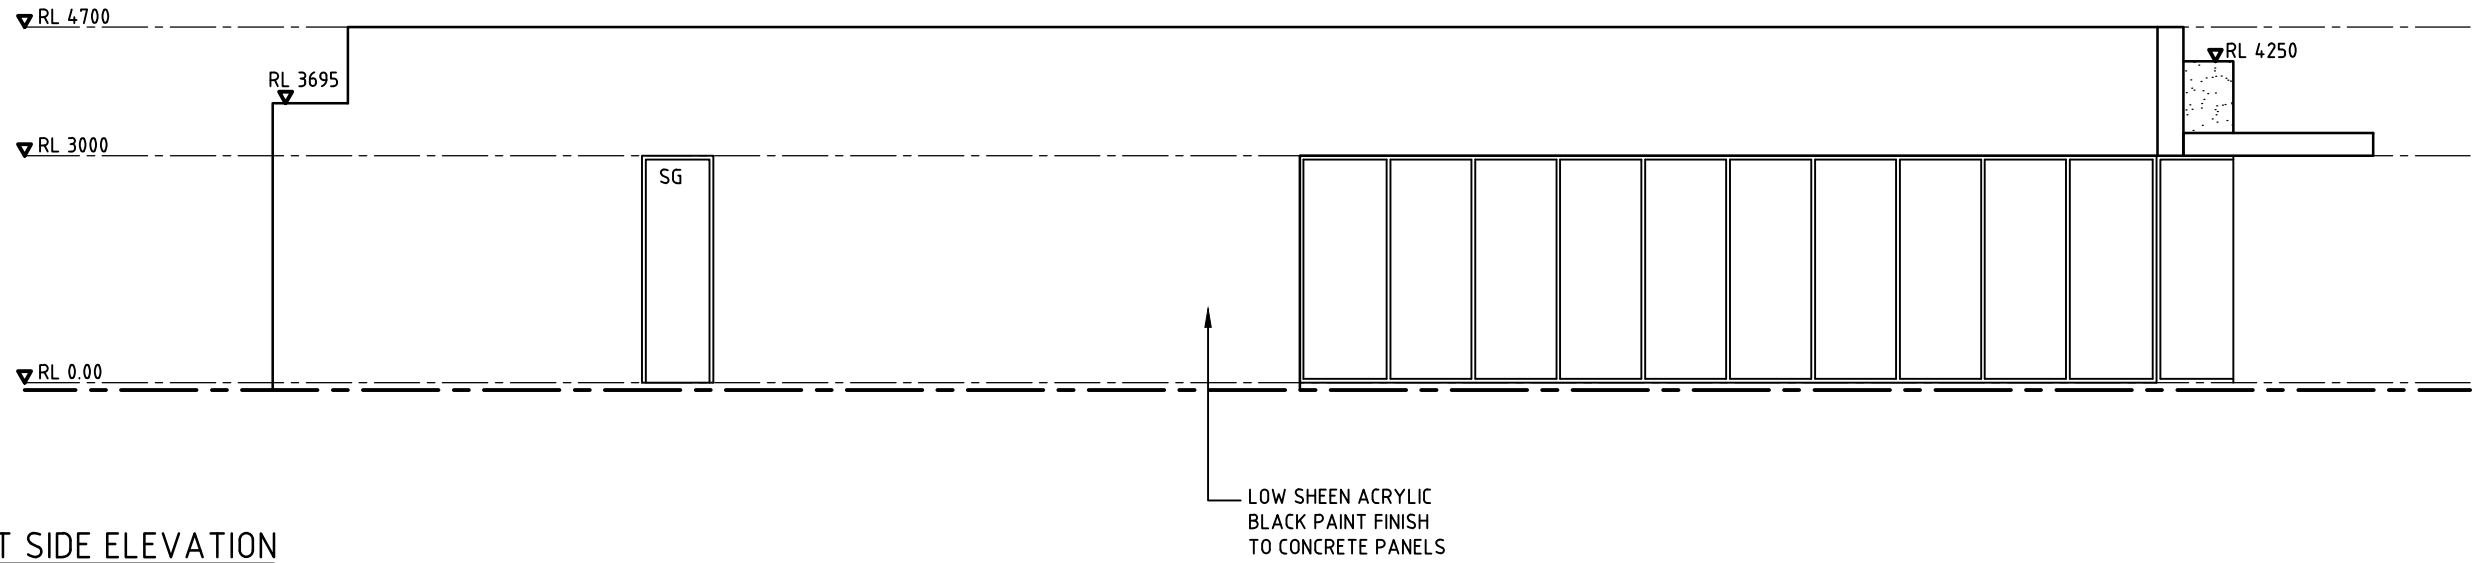

C LEFT SIDE ELEVATION
A210 SCALE 1:100

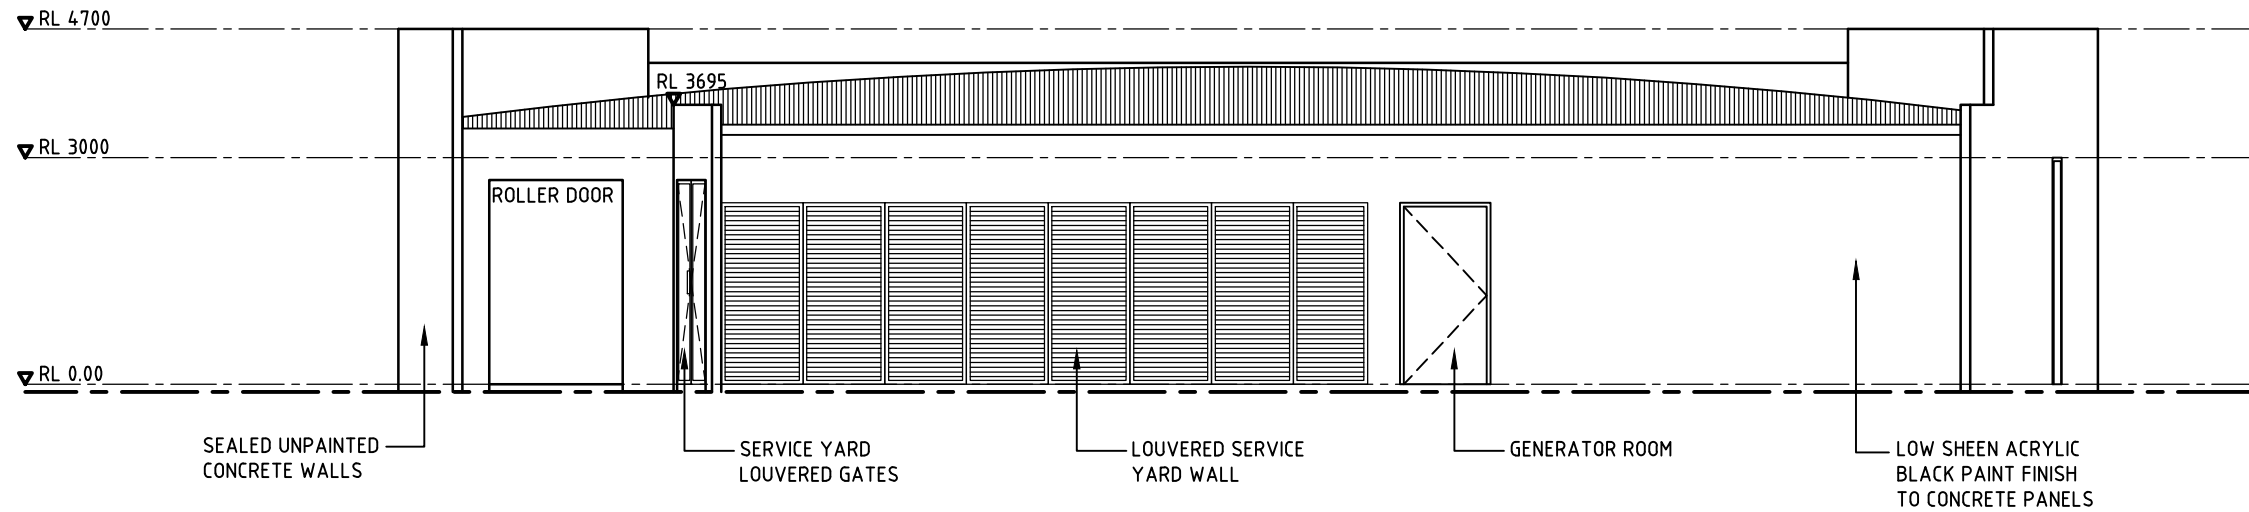

D REAR ELEVATION
A210 SCALE 1:100

PROJECT
CONSULTANTS WA
P T Y L T D
ACN 602 924 336 ABN 40 415 457 574
CONTACT No. 0430 466 223



 CALTEX Caltex Australia Petroleum Pty Ltd <small>COPYRIGHT THIS DRAWING & DESIGN MUST NOT BE COPIED IN WHOLE OR PART WITHOUT THE WRITTEN CONSENT OF CALTEX AUSTRALIA PETROLEUM PTY LTD.</small>	REV.	BY	DATE	DESCRIPTION OF CHANGE	PROJECT WILLIAMS - WA 56-58 ALBANY HWY	TITLE ELEVATIONS SHEET 2	SCALE	DEVELOPMENT	
	A	JS	28.04.17	FOR COMMENT			1:100	APPROVED	DATE
	B	JS	06.06.17	ELEVATION C REDUCED TO NEW LAYOUT			A3	DRAWING No.	REV.
	C	JS	16.06.17	GRAPHIC REMOVED			55426-A217	C	
REVISION									