


EXISTING PLAN
1:100

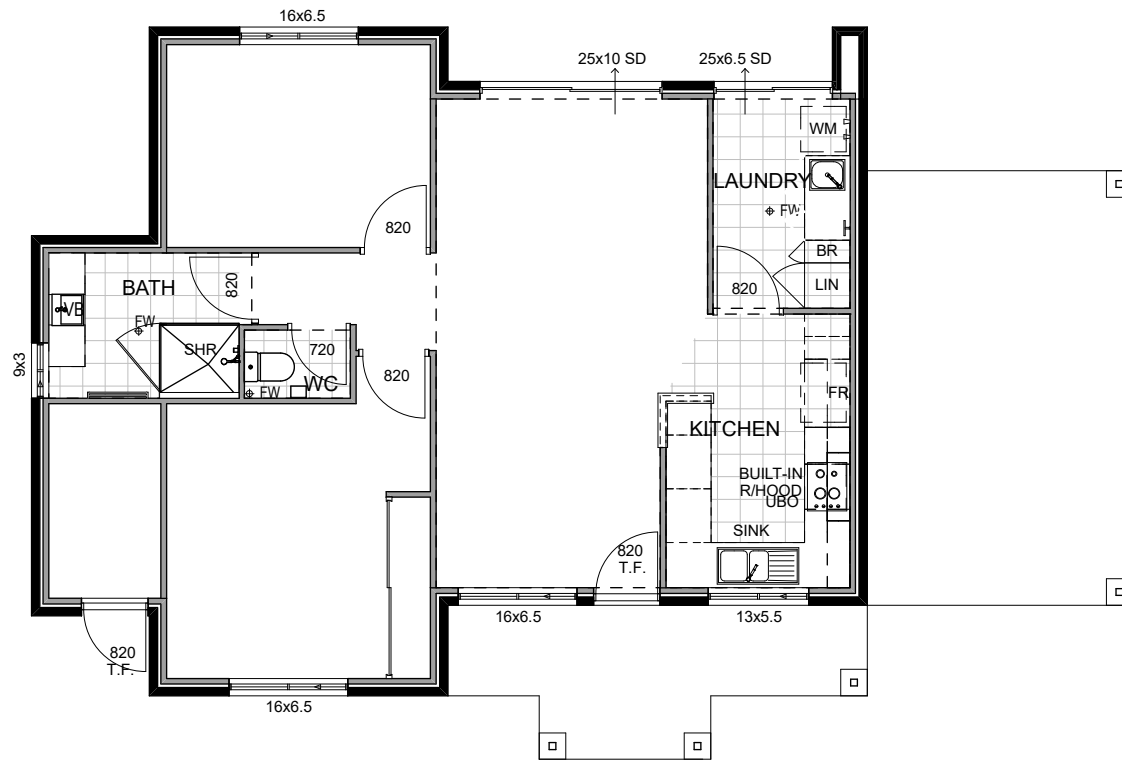

PROPOSED
1:100

© Copyright 2021 Judith McDougall Designs
JUDITH McDOUGALL DESIGNS
 Accredited Member ACCRED 15013
 BUILDING DESIGNERS ASSOCIATION OF WESTERN AUSTRALIA INC.
 TEL 0447 550 275
 ABN 79 425 984 191
 Email: judithmcdougall@gmail.com



CLIENT(S):
WILLIAMS SHIRE
 ADDRESS:
**SANDALWOOD COURT
 GROWSE STREET
 WILLIAMS 6391**
 THE BUILDER SHALL CHECK AND VERIFY ALL DIMENSIONS AND VERIFY ALL ERRORS AND OMISSIONS TO THE ARCHITECT. DO NOT SCALE THE DRAWINGS. DRAWINGS SHALL NOT BE USED FOR CONSTRUCTION PURPOSES UNTIL ISSUED BY THE ARCHITECT FOR CONSTRUCTION

REV	DETAILS	DWN	DATE	CHK
01	CONTRACT	-	00-00-00	-
-	-	-	-	-
-	-	-	-	-
-	-	-	-	-
-	-	-	-	-


COUNCIL:
WILLIAMS
 Drawing Title:
GROUND FLOOR PLAN
 Scale: 1:100
 Date: **OCT 2021**
 Status: **WORKING DRAWINGS**
 JOB NO: **2255**
 Drawing No:
01 of 3

MAKE GOOD TO EXISTING CEILING PAINT TO MATCH WITH EXISTING. PREPARE & PAINT WALLS IN ACCORDANCE WITH MANUFACTURERS INSTRUCTIONS


EXISTING TIMBER CAPPING TO REMAIN




01 KITCHEN
1:50

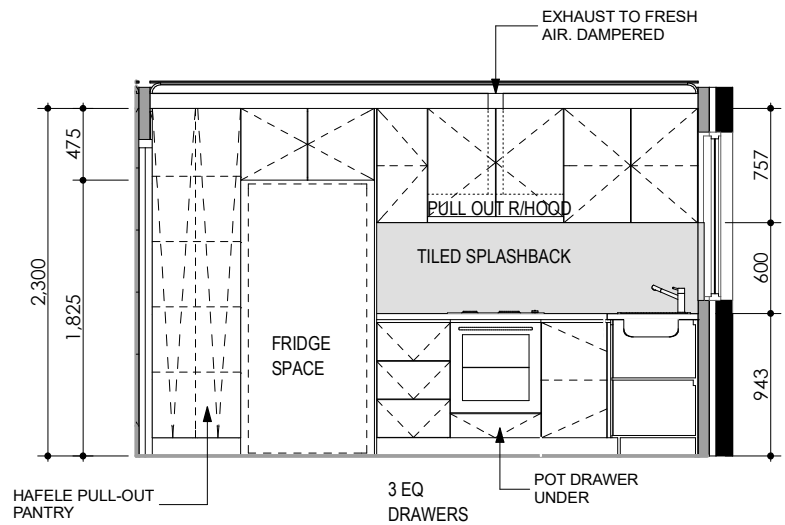


02 KITCHEN
1:50

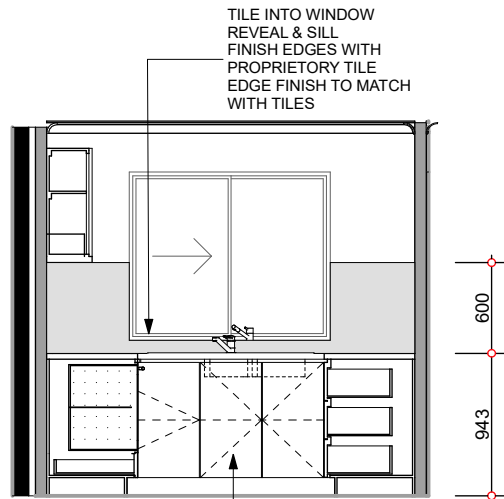

03 KITCHEN
1:50

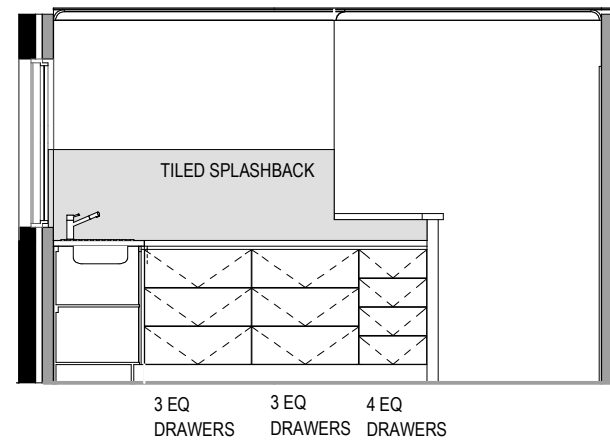

04 KITCHEN
1:50

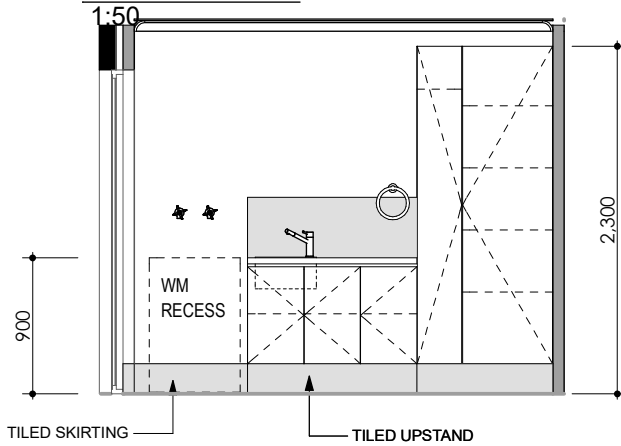

01 LAUNDRY
1:50

CEASARSTONE BENCH TOPS TO KITCHEN & LAUNDRY

PREFABRICATED VANITY UNIT TO BATH

TILING NOTE
SHADED FILL DENOTES TILING EXTENT REFER TO ADDENDA FOR LAYING PATTERN.

CLIENT NOTE
LOCATION FOR APPLIANCES ARE APPROXIMATE & MAY ALTER SLIGHTLY TO SUIT CABINETMAKER.

LOCATION FOR JOINS IN THE BENCH TOPS ARE AT THE DISCRETION OF THE CABINETMAKER.


DIMENSIONS SHOWN ON PLAN ARE BRICK SIZES. PLEASE ALLOW AN EXTRA 10mm TO EACH WALL FOR PLASTER AND SET.

IT IS THE RESPONSIBILITY OF THE OWNERS TO ENSURE THAT APPLIANCE RECESSES AS INDICATED ON THESE PLANS ARE OF ADEQUATE SIZE TO SUIT THEIR APPLIANCES. IF, HOWEVER, THE SIZE IS NOT SUITABLE THE BUILDER MUST BE NOTIFIED PRIOR TO CONSTRUCTION, OTHERWISE NO RESPONSIBILITY CAN BE ACCEPTED FOR INCORRECT SIZE.


FINISH NEW TILING UP AGAINST EXISTING CARPET. PROVIDE & INSTALL NEW TRANSITION COVER MOULD TO MATCH WITH TILES

EXISTING TIMBER CAPPING TO REMAIN.

MAKE GOOD TO EXISTING CEILING PAINT TO MATCH WITH EXISTING. PREPARE & PAINT WALLS IN ACCORDANCE WITH MANUFACTURERS INSTRUCTIONS

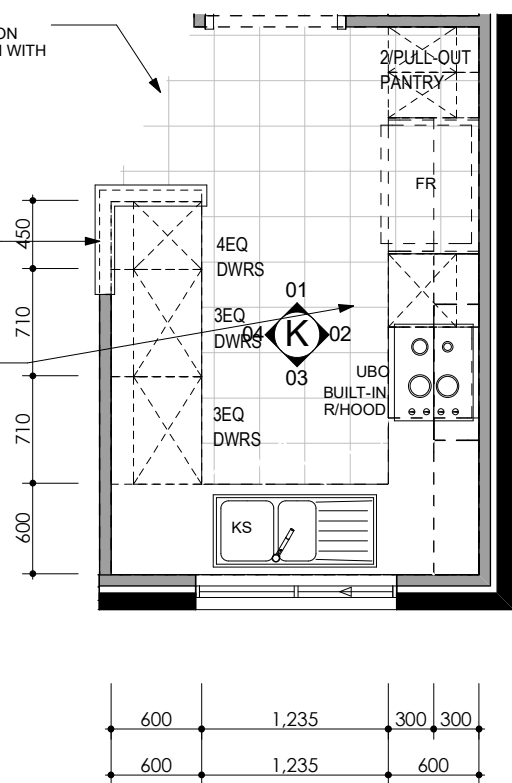

KITCHEN LAYOUT

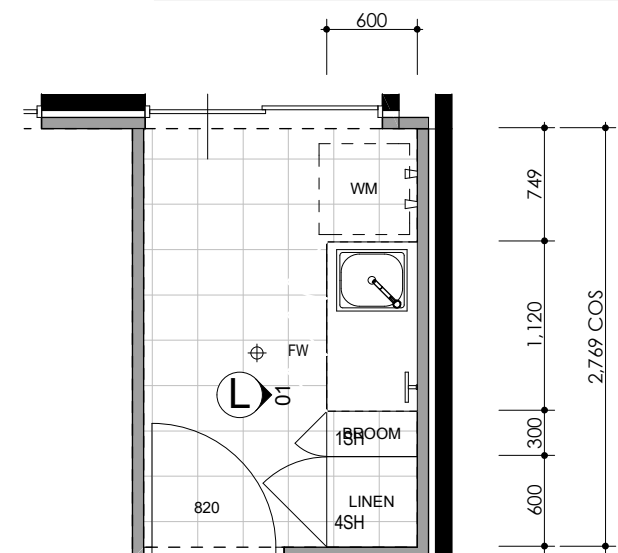

LAUNDRY LAYOUT

© Copyright 2021 Judith McDougall Designs
JUDITH McDOUGALL DESIGNS
Accredited Member ACCRED 15013
BUILDING DESIGNERS ASSOCIATION OF WESTERN AUSTRALIA INC.
TEL 0447 550 275
ABN 79 425 984 191
Email: judithmcdougall@gmail.com

Design Matters
National
The Australian Building Design Organisation Member

CLIENT(S):
WILLIAMS SHIRE

ADDRESS:
**SANDALWOOD COURT
GROWSE STREET
WILLIAMS 6391**

THE BUILDER SHALL CHECK AND VERIFY ALL DIMENSIONS AND VERIFY ALL ERRORS AND OMISSIONS TO THE ARCHITECT. DO NOT SCALE THE DRAWINGS. DRAWINGS SHALL NOT BE USED FOR CONSTRUCTION PURPOSES UNTIL ISSUED BY THE ARCHITECT FOR CONSTRUCTION

NOTE:
DIMENSIONS INDICATED FOR MATERIAL THICKNESSES ARE NOMINAL ONLY AND MAY VARY IN ACTUAL CABINETWORK REFER TO ADDENDUM FOR FASCIA FINISHES REFER TO ADDENDUM FOR BENCHTOP & CUPBOARD FINISHES & ALL HANDLE POSITIONS PLUMBING SETOUTS INDICATED ARE APPROX TO CENTRELINE OF WASTE PIPES ONLY. ACTUAL POSITION OF FITTINGS AND FIXTURES MAY DIFFER ON SITE

REV	DETAILS	DWN	DATE	CHK
01	CONTRACT	-	00-00-00	-
-	-	-	-	-
-	-	-	-	-
-	-	-	-	-
-	-	-	-	-

COUNCIL:
WILLIAMS


Drawing Title:
RM. LAYOUTS 1

Scale: 1:50
Date: **OCT 2021**


Status: **WORKING DRAWINGS**

JOB NO: **2255**


Drawing No:
02 of 3

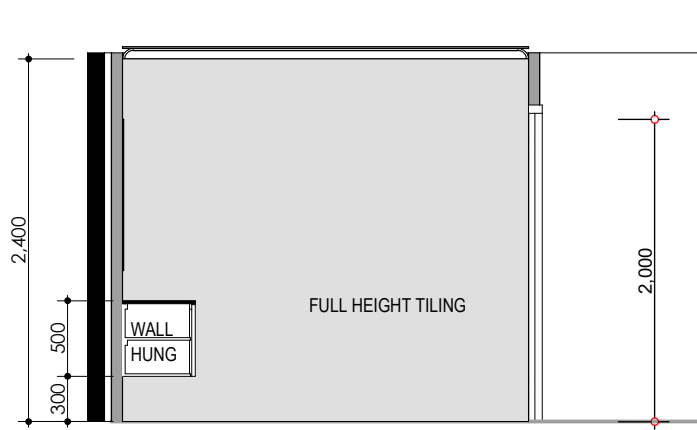


01 BATH
1:50

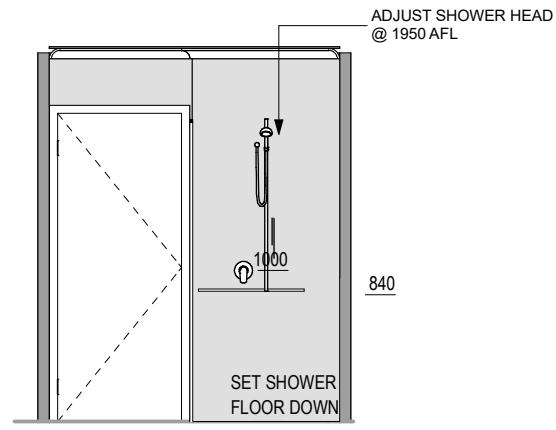


02 BATH
1:50

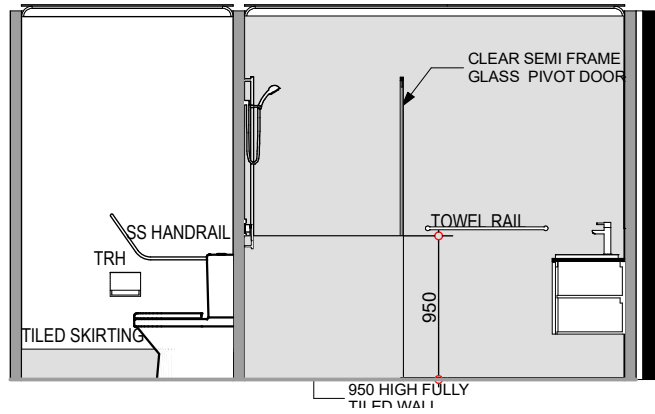

03 BATH
1:50

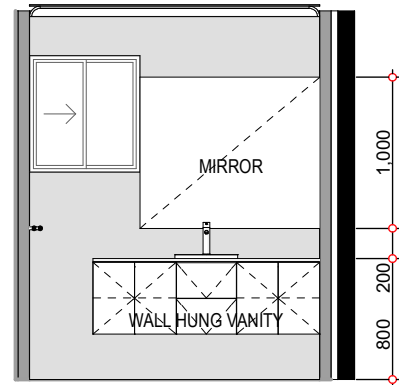

04 BATH
1:50

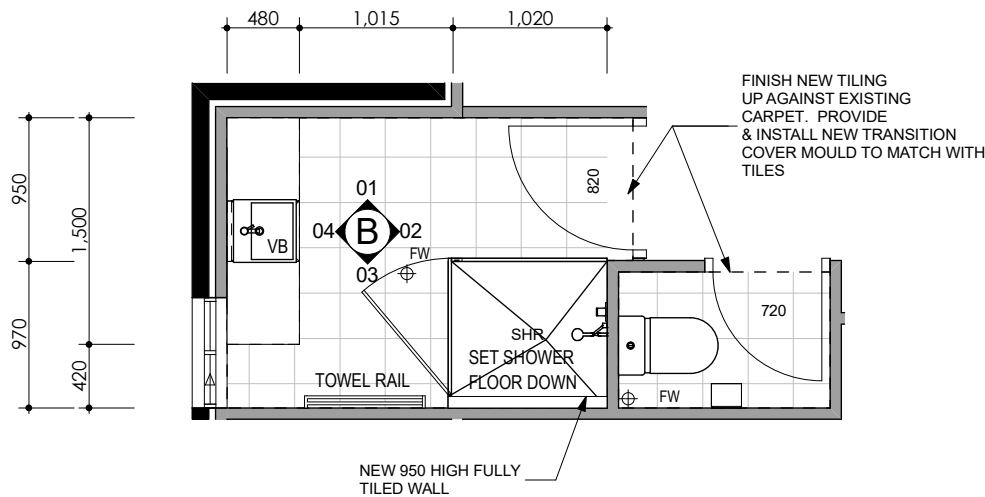

BATH ROOM LAYOUT

CEASARSTONE BENCH TOPS TO KITCHEN & LAUNDRY

PREFABRICATED VANITY UNIT TO BATH

TILING NOTE
SHADED FILL DENOTES TILING EXTENT REFER TO ADDENDA FOR LAYING PATTERN.

CLIENT NOTE
LOCATION FOR APPLIANCES ARE APPROXIMATE & MAY ALTER SLIGHTLY TO SUIT CABINETMAKER.

LOCATION FOR JOINS IN THE BENCH TOPS ARE AT THE DISCRETION OF THE CABINETMAKER.

DIMENSIONS SHOWN ON PLAN ARE BRICK SIZES. PLEASE ALLOW AN EXTRA 10mm TO EACH WALL FOR PLASTER AND SET.

IT IS THE RESPONSIBILITY OF THE OWNERS TO ENSURE THAT APPLIANCE RECESSES AS INDICATED ON THESE PLANS ARE OF ADEQUATE SIZE TO SUIT THEIR APPLIANCES. IF, HOWEVER, THE SIZE IS NOT SUITABLE THE BUILDER MUST BE NOTIFIED PRIOR TO CONSTRUCTION, OTHERWISE NO RESPONSIBILITY CAN BE ACCEPTED FOR INCORRECT SIZE.

© Copyright 2021 Judith McDougall Designs

JUDITH McDOUGALL DESIGNS

Accredited Member ACCRED 15013
BUILDING DESIGNERS ASSOCIATION OF WESTERN AUSTRALIA INC.

TEL 0447 550 275
ABN 79 425 984 191

Email: judithmcdougall@gmail.com

Design Matters
Member

CLIENT(S):
WILLIAMS SHIRE

ADDRESS:
**SANDALWOOD COURT
GROWSE STREET
WILLIAMS 6391**

THE BUILDER SHALL CHECK AND VERIFY ALL DIMENSIONS AND VERIFY ALL ERRORS AND OMISSIONS TO THE ARCHITECT. DO NOT SCALE THE DRAWINGS. DRAWINGS SHALL NOT BE USED FOR CONSTRUCTION PURPOSES UNTIL ISSUED BY THE ARCHITECT FOR CONSTRUCTION

NOTE:
DIMENSIONS INDICATED FOR MATERIAL THICKNESSES ARE NOMINAL ONLY AND MAY VARY IN ACTUAL CABINETWORK REFER TO ADDENDUM FOR FASCIA FINISHES
REFER TO ADDENDUM FOR BENCHTOP & CUPBOARD FINISHES & ALL HANDLE POSITIONS
PLUMBING SETOUTS INDICATED ARE APPROX TO CENTRELINE OF WASTE PIPES ONLY. ACTUAL POSITION OF FITTINGS AND FIXTURES MAY DIFFER ON SITE

REV	DETAILS	DWN	DATE	CHK
01	CONTRACT	-	00-00-00	-
-	-	-	-	-
-	-	-	-	-
-	-	-	-	-
-	-	-	-	-

COUNCIL:
WILLIAMS

Drawing Title:
RM. LAYOUTS 2

Scale: 1:50
Date: **OCT 2021**

Status: **WORKING DRAWINGS**

JOB NO: **2255**

Drawing No: **03 of 3**