


LOT 442
4522 m²

SITE PLAN
SCALE 1:200




PROPOSED OFFICE/WAREHOUSE DEVELOPMENT
LOT 422 MARJIDIN WAY, WILLIAMS

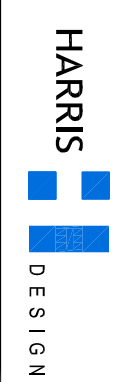

DATE 17-02-22
SCALE 1:200
CAD STEICKE.DWG

DRAWING
A1
REV

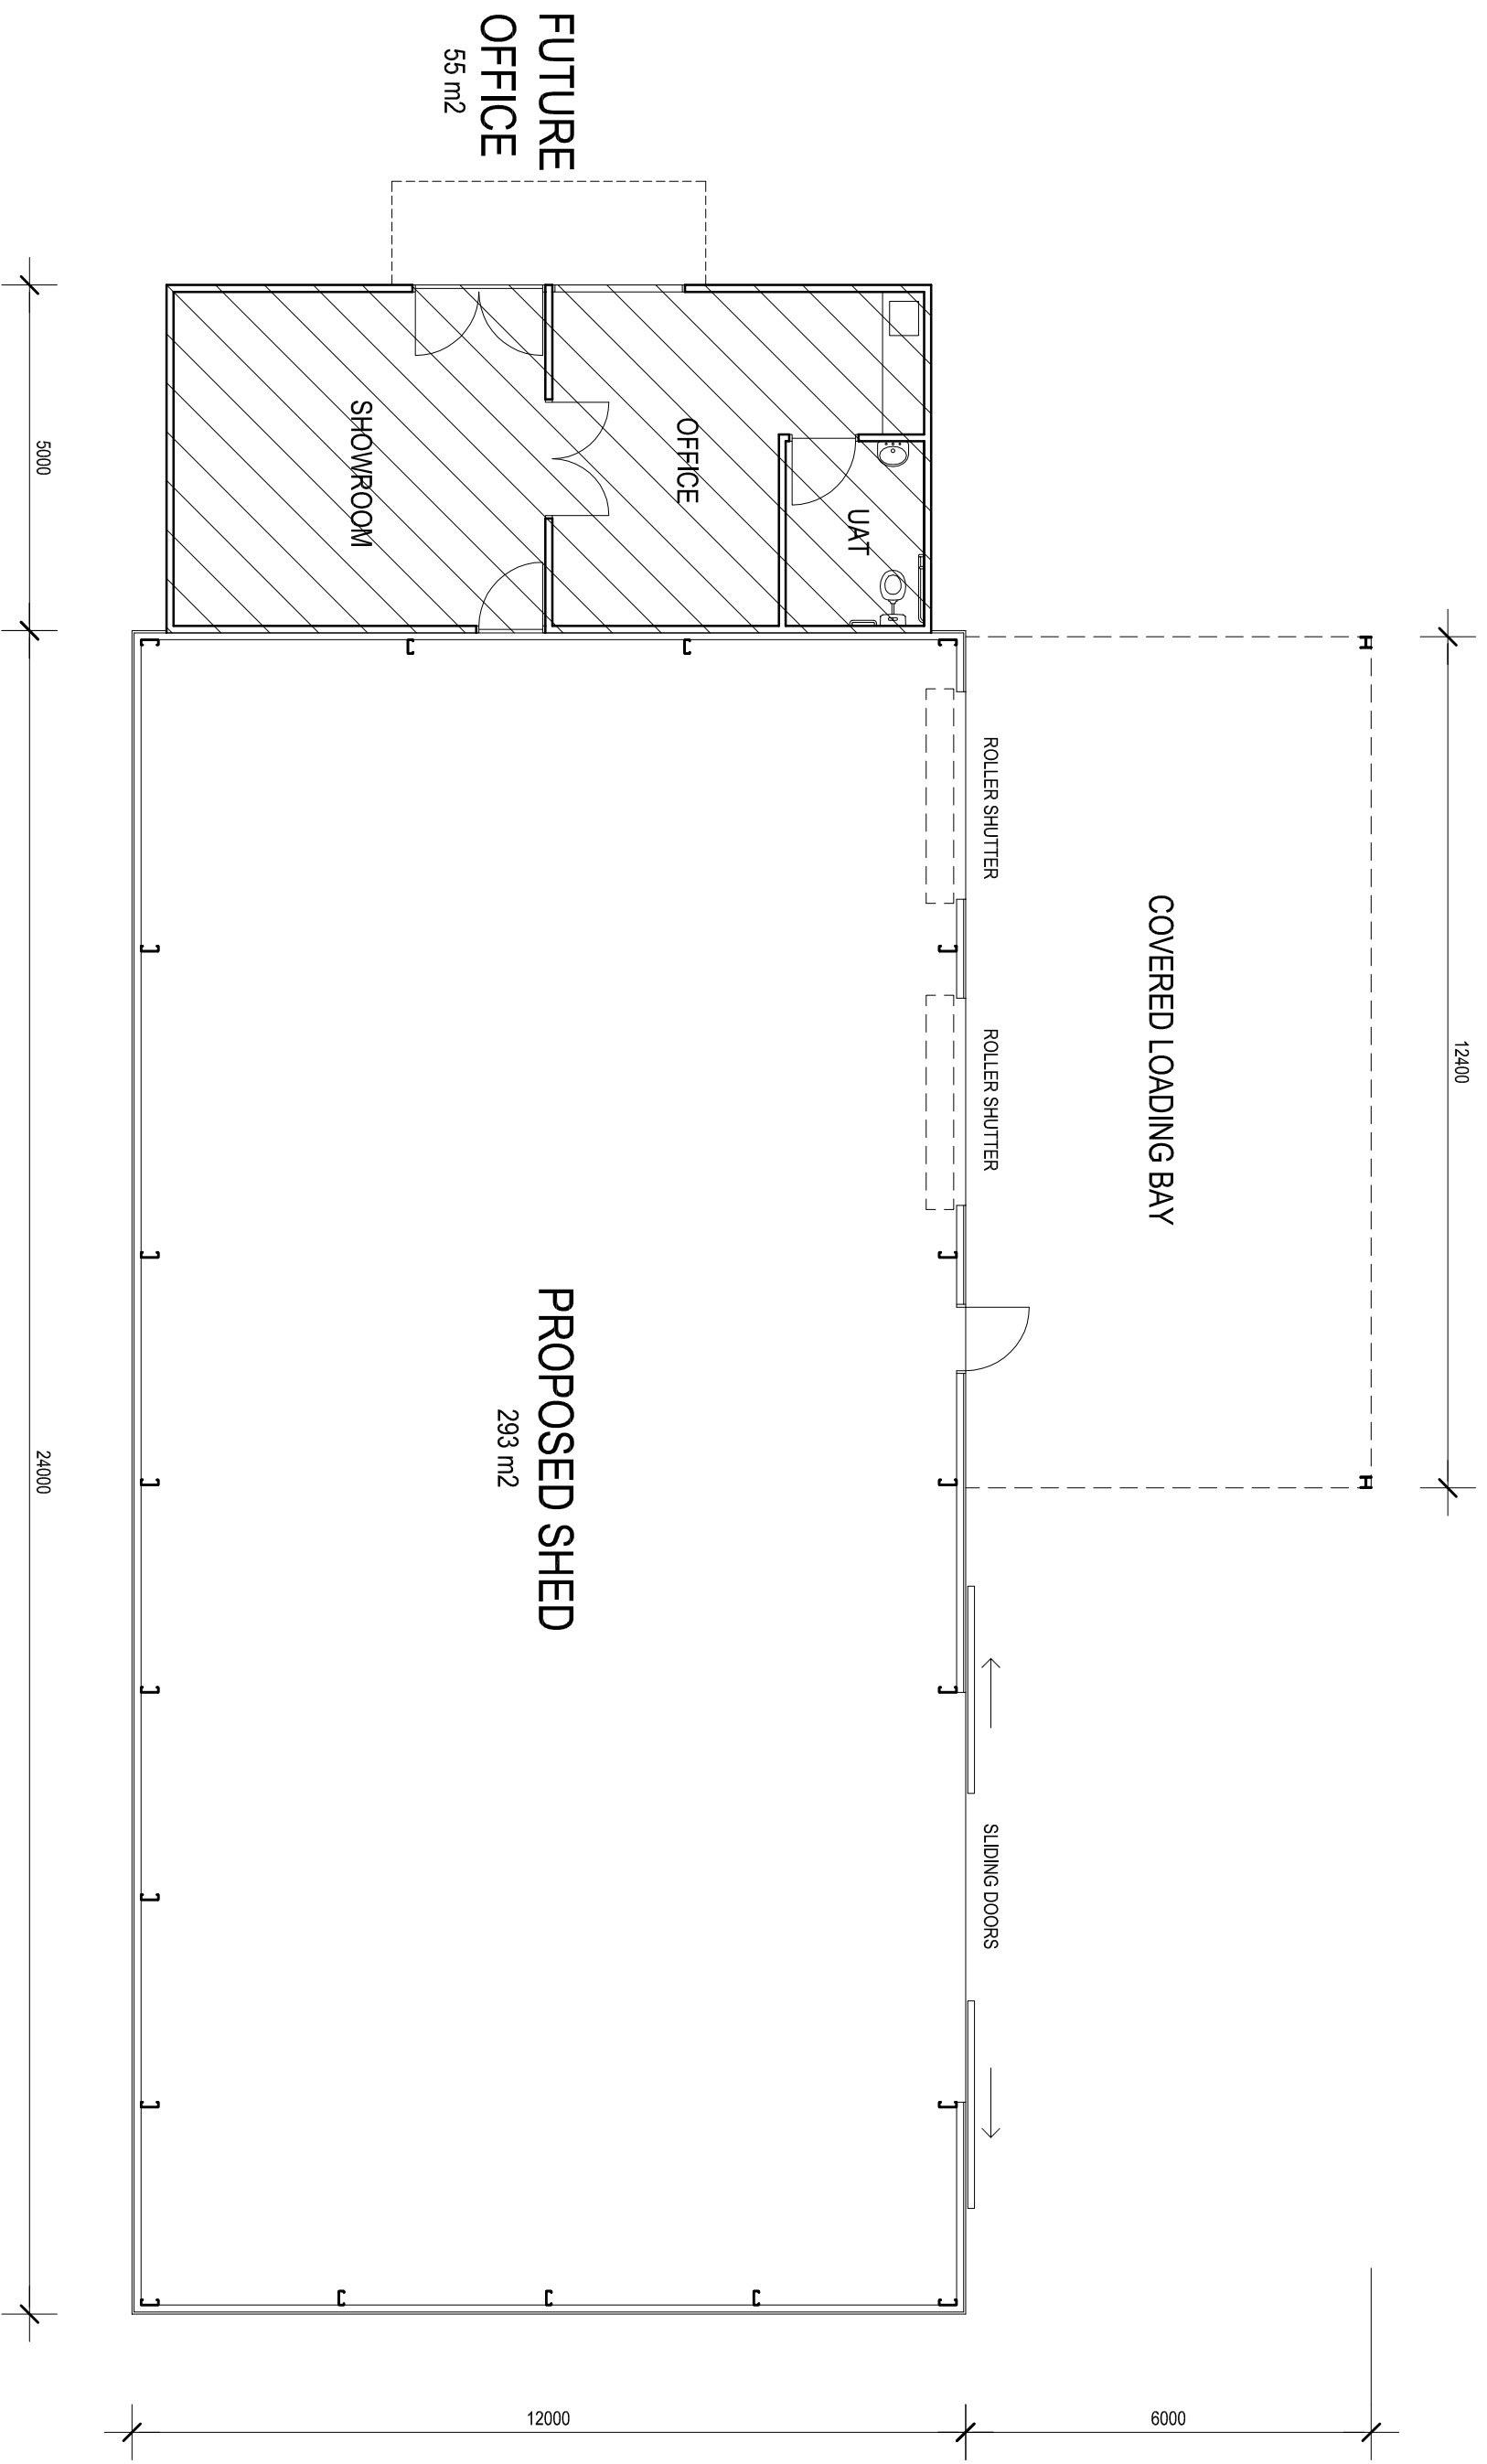


FLOOR PLAN

SCALE 1:100




PROPOSED OFFICE/WAREHOUSE DEVELOPMENT

LOT 422 MARJIDIN WAY, WILLIAMS

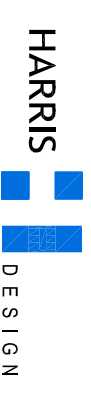


DATE 17-02-22
SCALE 1:100
CAD STEICKE.DWG

DRAWING
A2
REV

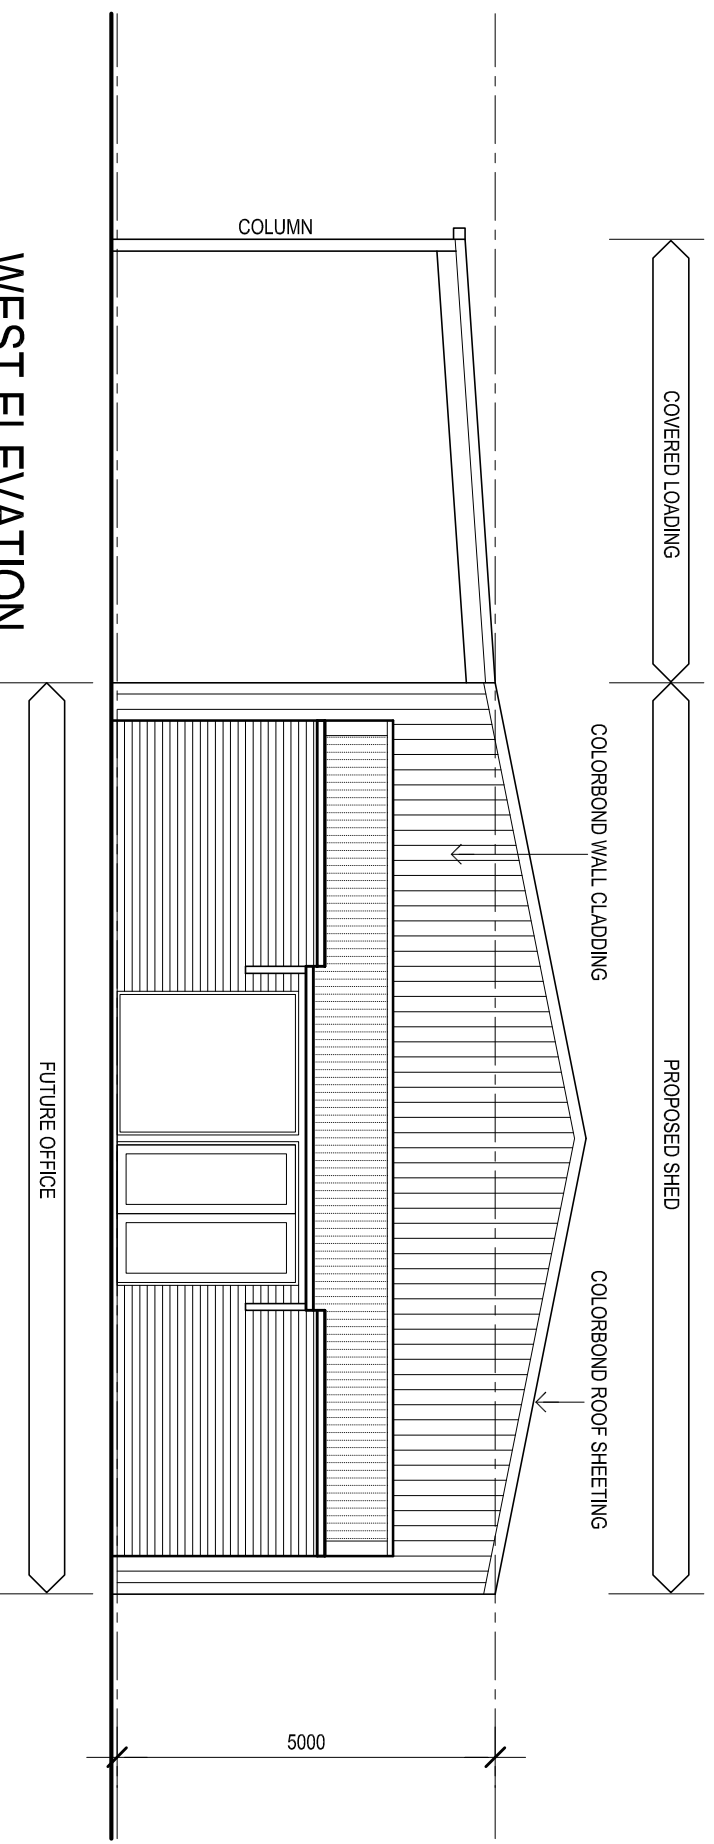

WEST ELEVATION

SCALE 1:100

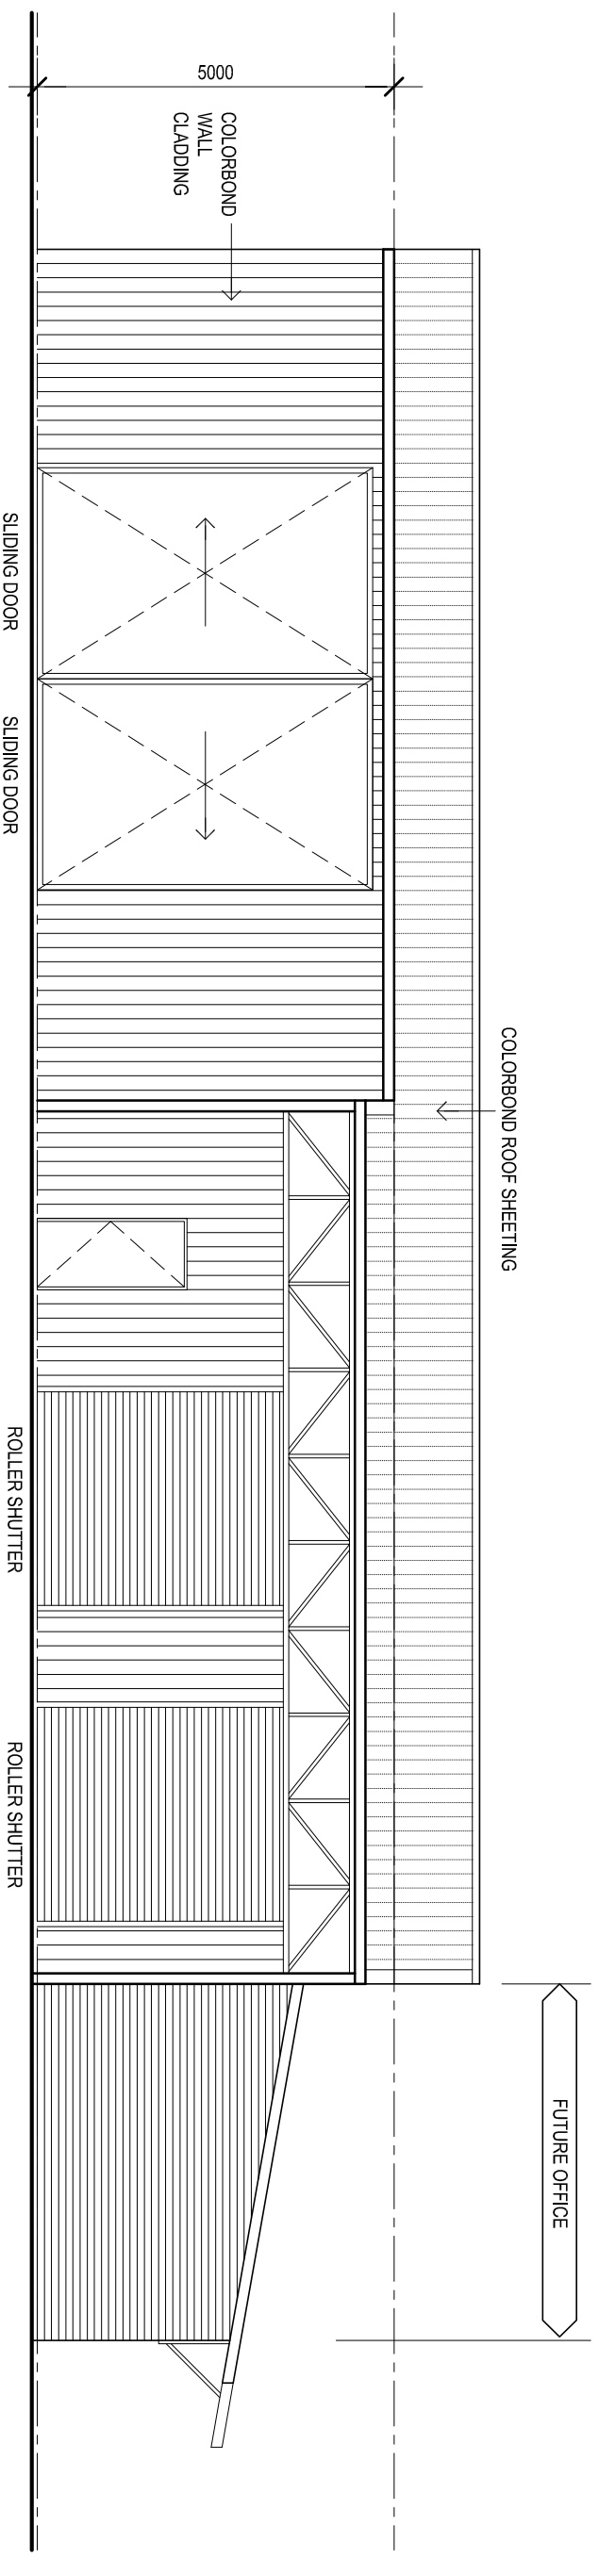

NORTH ELEVATION

SCALE 1:100

PROPOSED OFFICE/WAREHOUSE DEVELOPMENT
 LOT 422 MARJIDIN WAY, WILLIAMS

HARRIS
 DESIGN

DATE 17-02-22
 SCALE 1:100
 CAD STEICKE.DWG

DRAWING
A3
 REV